


DRILL HOLES

DRILL HOLES

DRILL HOLES

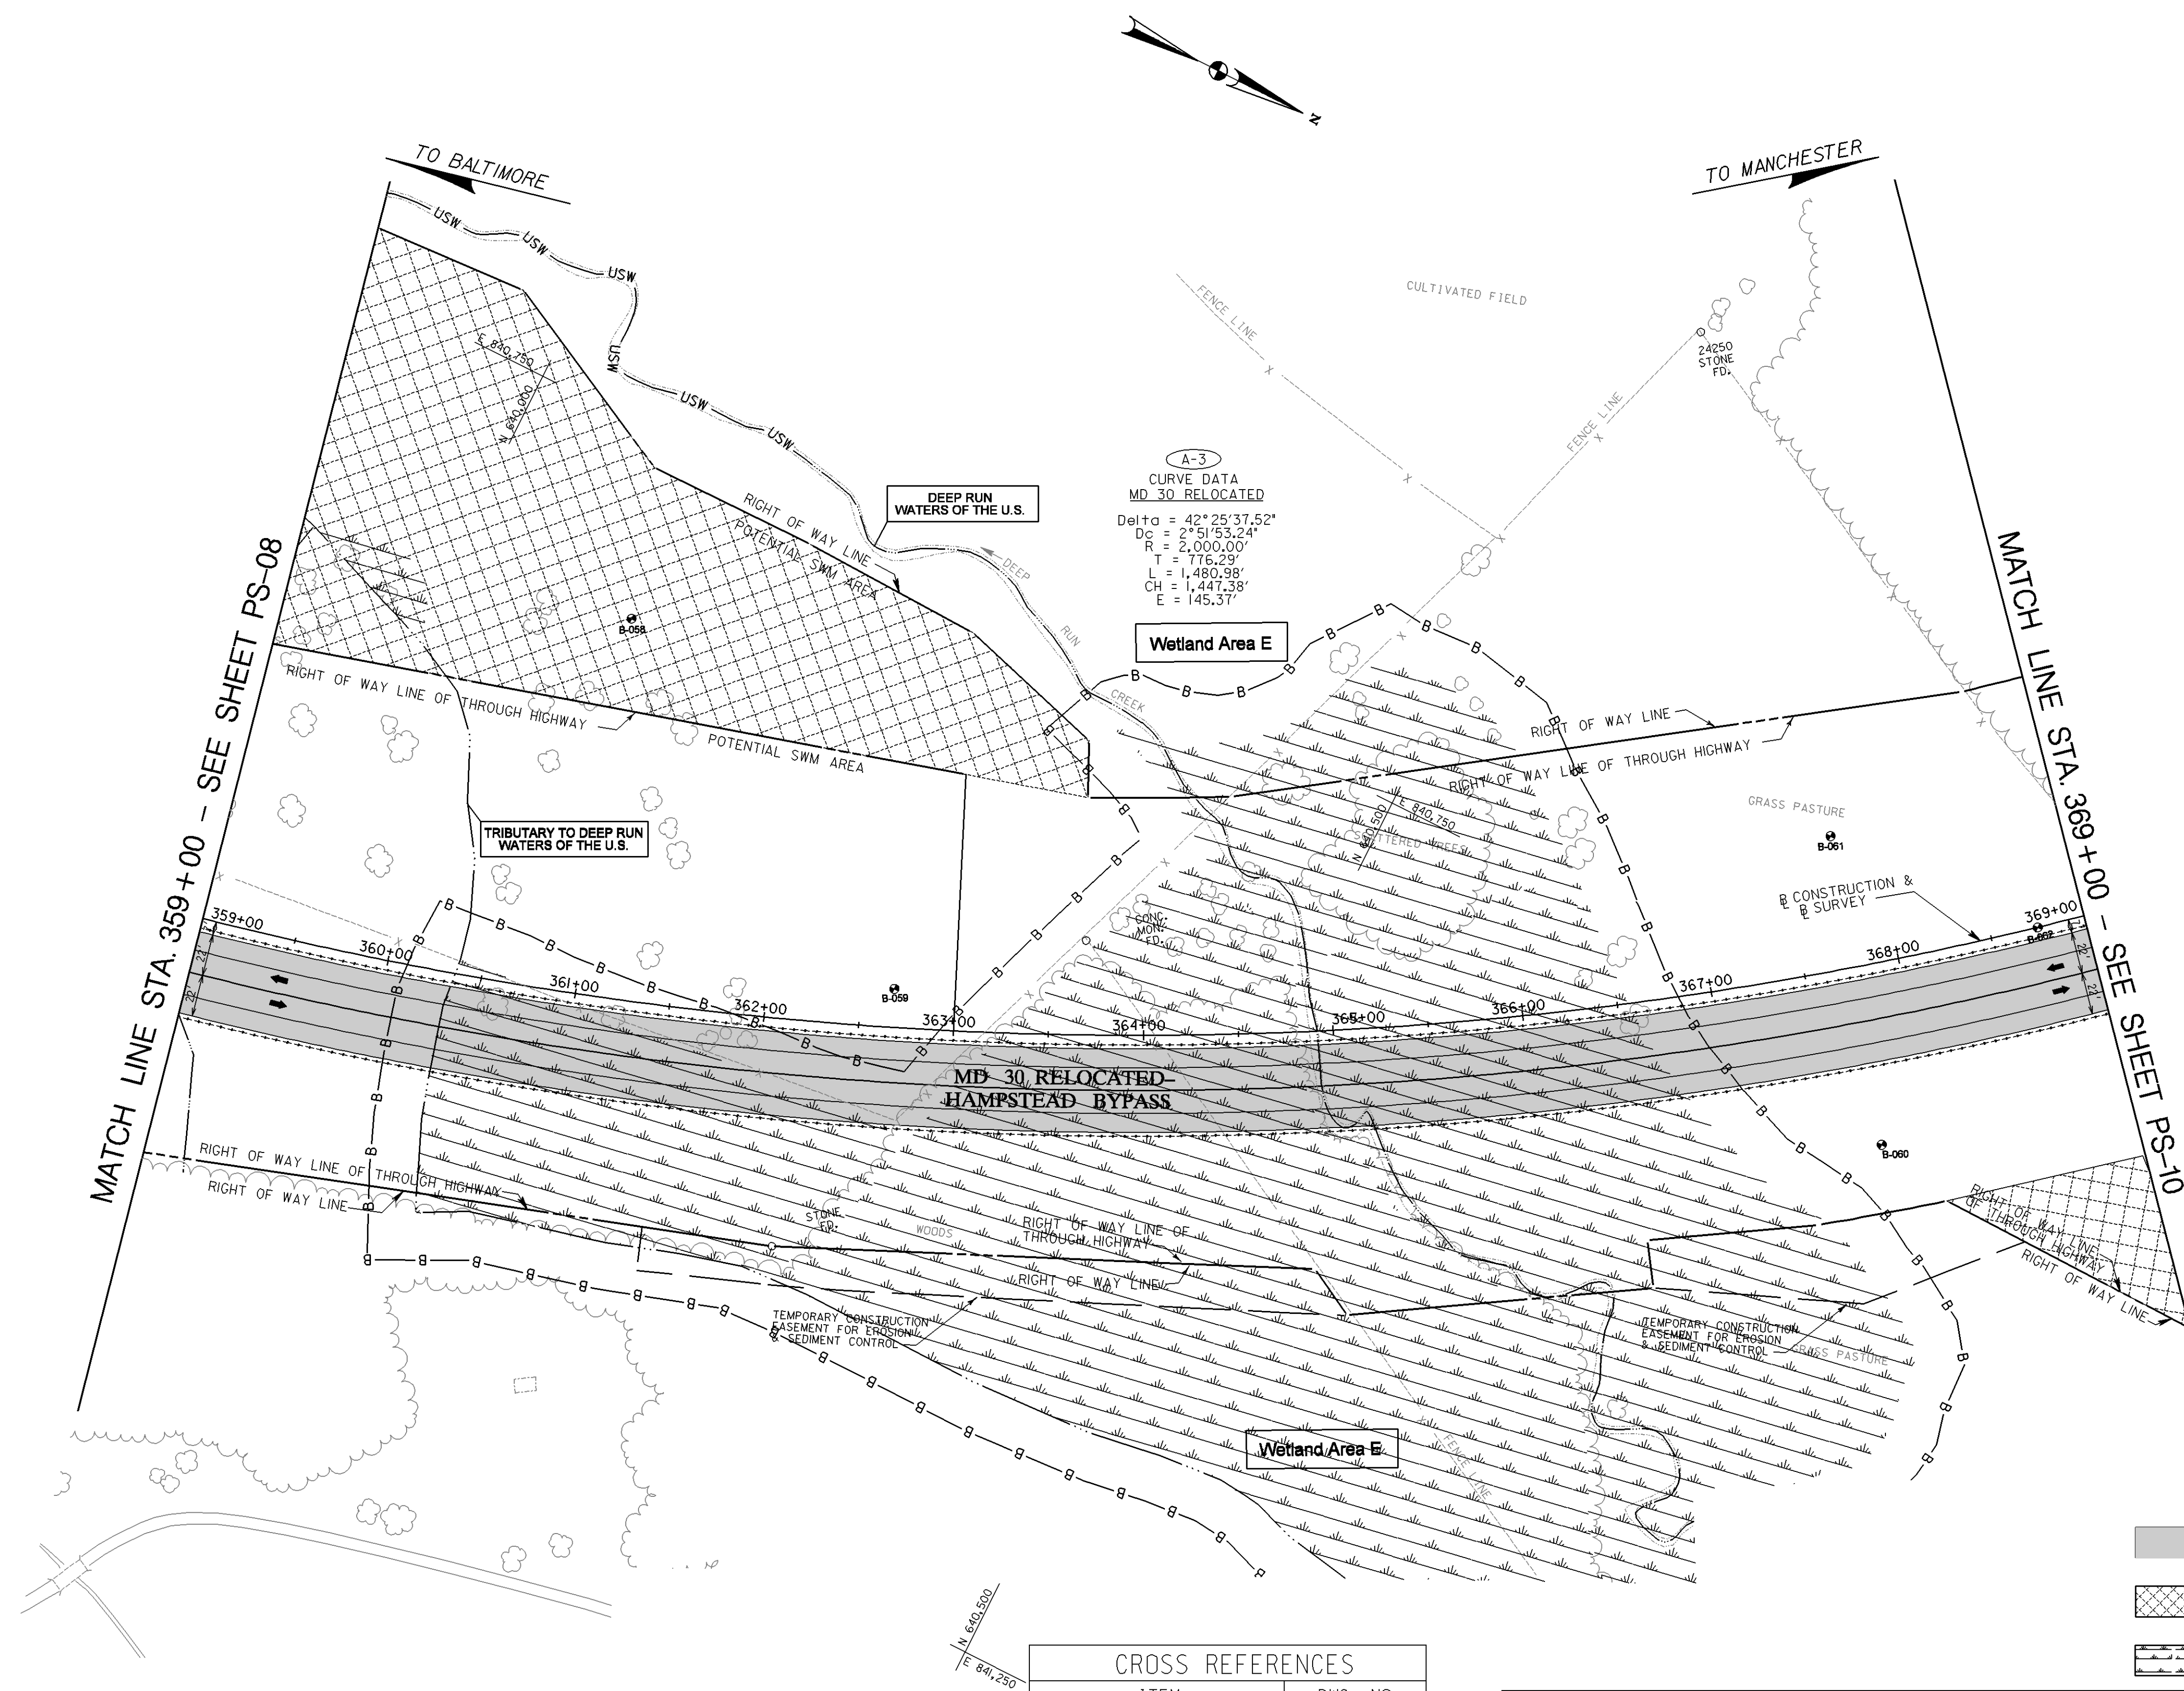

CROSS REFERENCES	
ITEM	DWG. NO.
TYPICAL SECTION	PR-06.07
ROADWAY PROFILE	GS-02
GEOMETRY PLAN	

SCALE : 1 IN. = 50 FT.

**WALLACE, MONTGOMERY & ASSOCIATES, LLP**  
CIVIL AND STRUCTURAL ENGINEERS  
110 West Road  
Suite 300  
Towson, Maryland 21204

REVISIONS

PLAN SHEET

PS-09 OF 34



STATE OF MARYLAND  
Maryland Department of Transportation  
State Highway Administration  
Highway Design Division

FROM SOUTH OF WOLF HILL DRIVE TO NORTH OF HAMPSTEAD

CONT. NO. CL165370 F.A.P. NO. SEE TITLE SHEET SHEET NO. OF  
PREL. TRAC. BY HDD FINAL TRAC. BY HDD

m:\proj\202007.05\pw\exported\Hampstead\plansheet\09.dgn  
Monday, May 23, 2005 AT 10:42 AM

